


WEST ELEVATION -- UNIT ONE

SCALE: 1/8" = 1'-0"

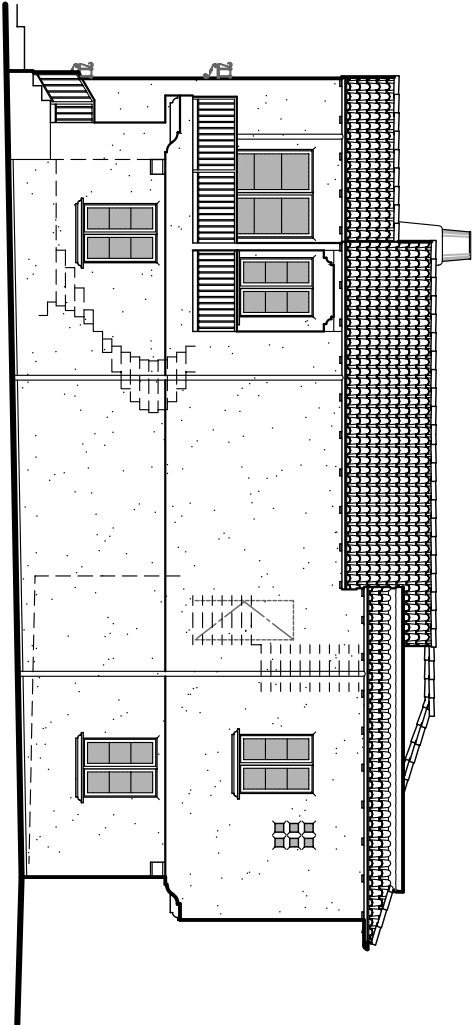

SOUTH ELEVATION -- UNIT ONE

SCALE: 1/8" = 1'-0"



OBELISK
ARCHITECTS
ARCHITECTS

3800 PACIFIC COAST HIGHWAY
TORRANCE, CALIFORNIA 90505
obeliskarchitects.com
310.373.0810 fax
310.373.3568 tel

PROJECT
**Katnik
Residence**

214 South Herd Ave.
Redondo Beach
CA 90277

DESIGNER
11-224 Redonary Planning
3-1163 Building Specialist
5-1163 Build & Plan, Construction
8-1-15 Build & Plan, Construction

DATE
October 21, 2005

SCALE

SHEET TITLE
**EXTERIOR
ELEVATIONS
UNIT ONE**

THE ARCHITECTS & ENGINEERS AT
OBELISK ARCHITECTS, INC. ARE
REGISTERED ARCHITECTS AND
REGISTERED ENGINEERS IN THE
STATE OF CALIFORNIA. WE ARE
NOT PROVIDING ANY SERVICES
OR OPINIONS IN ANY STATE
OTHER THAN CALIFORNIA. OUR
OFFICE IS LOCATED AT 3800
PACIFIC COAST HIGHWAY,
TORRANCE, CALIFORNIA 90505.
ALL RIGHTS RESERVED. © 2005

SHEET
A-201